

SECTION

SCALE : 1/2"=1'-0"

5
A-100

SCOPE OF WORK

RENOVATION OF THE EXISTING STREATERY TO INCLUDE AN EXPANDED FOOTPRINT IN DEPTH FROM 6' TO 8' AND THE ADDITION OF A FIXED ROOF STRUCTURE AND AN OVERHEAD CONDUIT FOR ELECTRICAL CONNECTION FROM RESTAURANT.

THE BASES OF DESIGN IS THE DISTRICT DEPARTMENT OF TRANSPORTATION, STREATERY GUIDELINES, ADOPTED DECEMBER 5, 2024

PROJECT INFORMATION

OWNER:
ANNIE'S PARAMOUNT STEAK HOUSE
1609 17TH STREET NW
WASHINGTON DC 20817
TEL. 202.232.0396





ARCHITECT:
KATINAS BRUCKWICK ARCHITECTURE
CANAL TERRACE AT GEORGETOWN PLACE
1101 30TH STREET N.W., SUITE B100
WASHINGTON, D.C. 20007
TEL: 301.652.8300

Katinas Bruckwick Architecture
creative. practical. functional.

1101 30TH STREET NW
SUITE B100
WASHINGTON, D.C. 20007
TEL 301.652.8300

**ANNIE'S
STREATERY**


ANNIE'S PARAMOUNT
STEAK HOUSE
1609 17TH STREET NW
WASHINGTON DC 20009

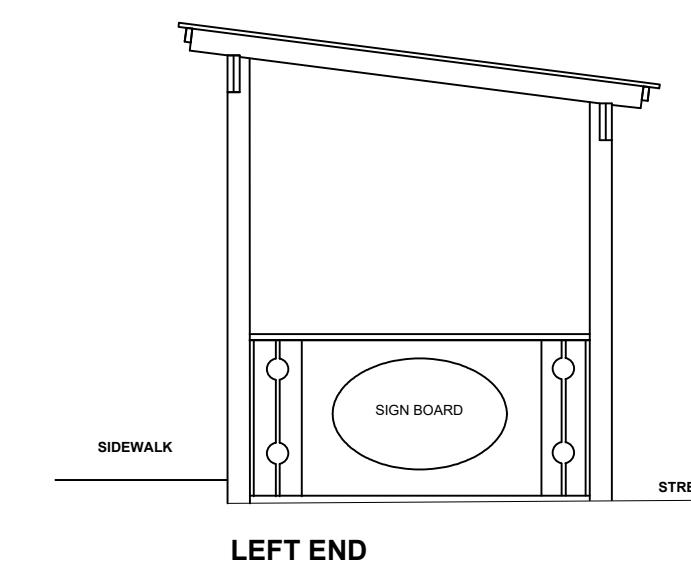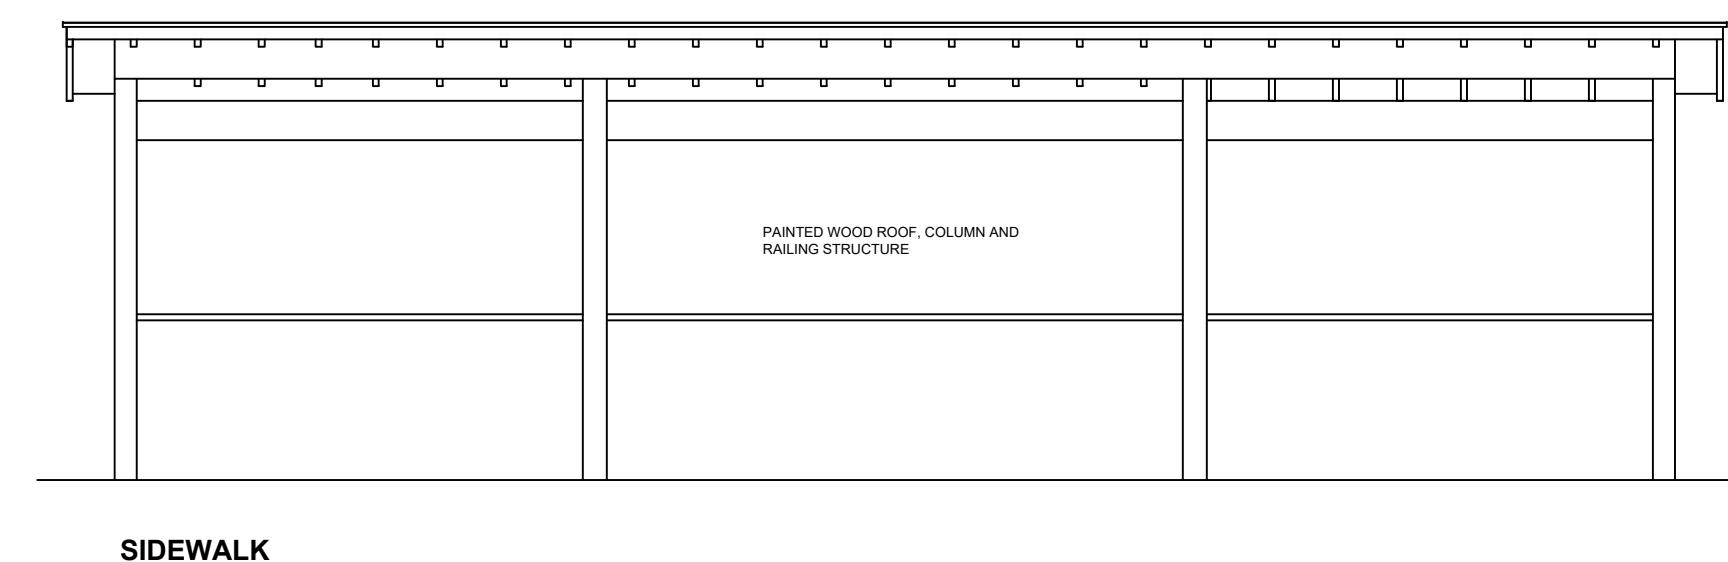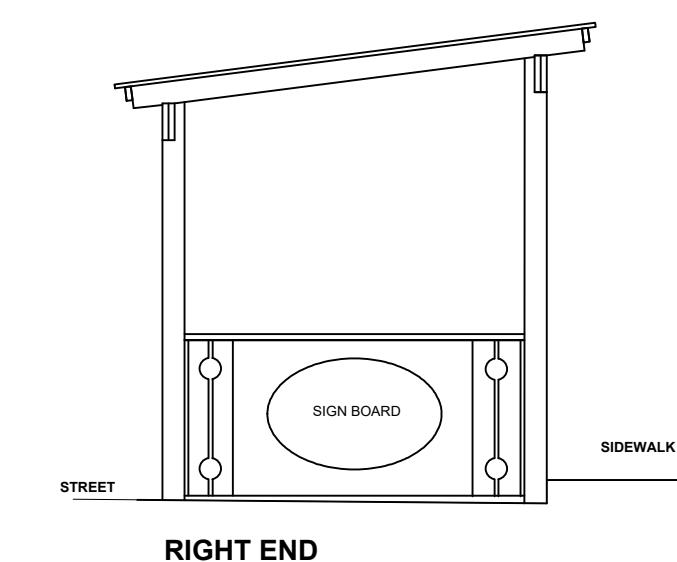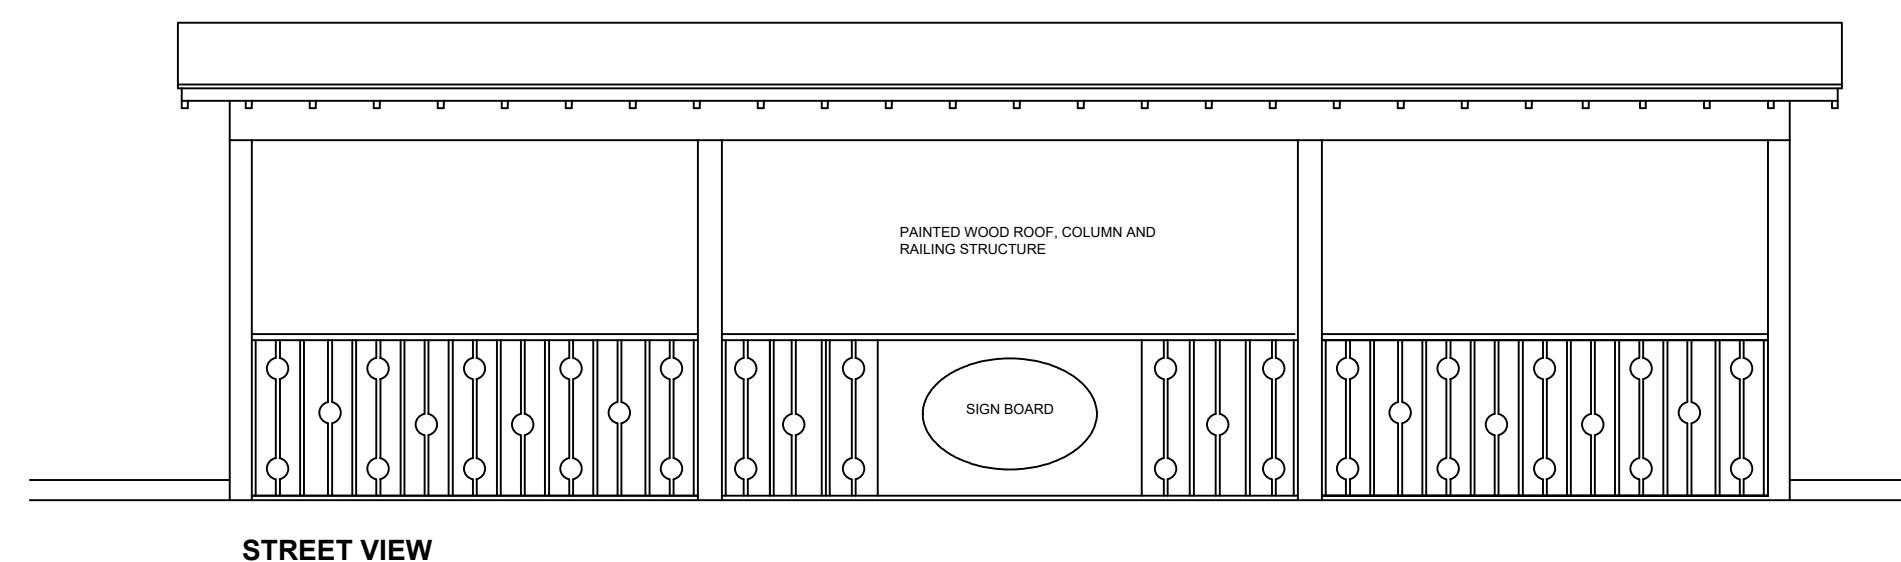

STREATERY ELEVATIONS

SCALE : 1/4"=1'-0"


4
A-100

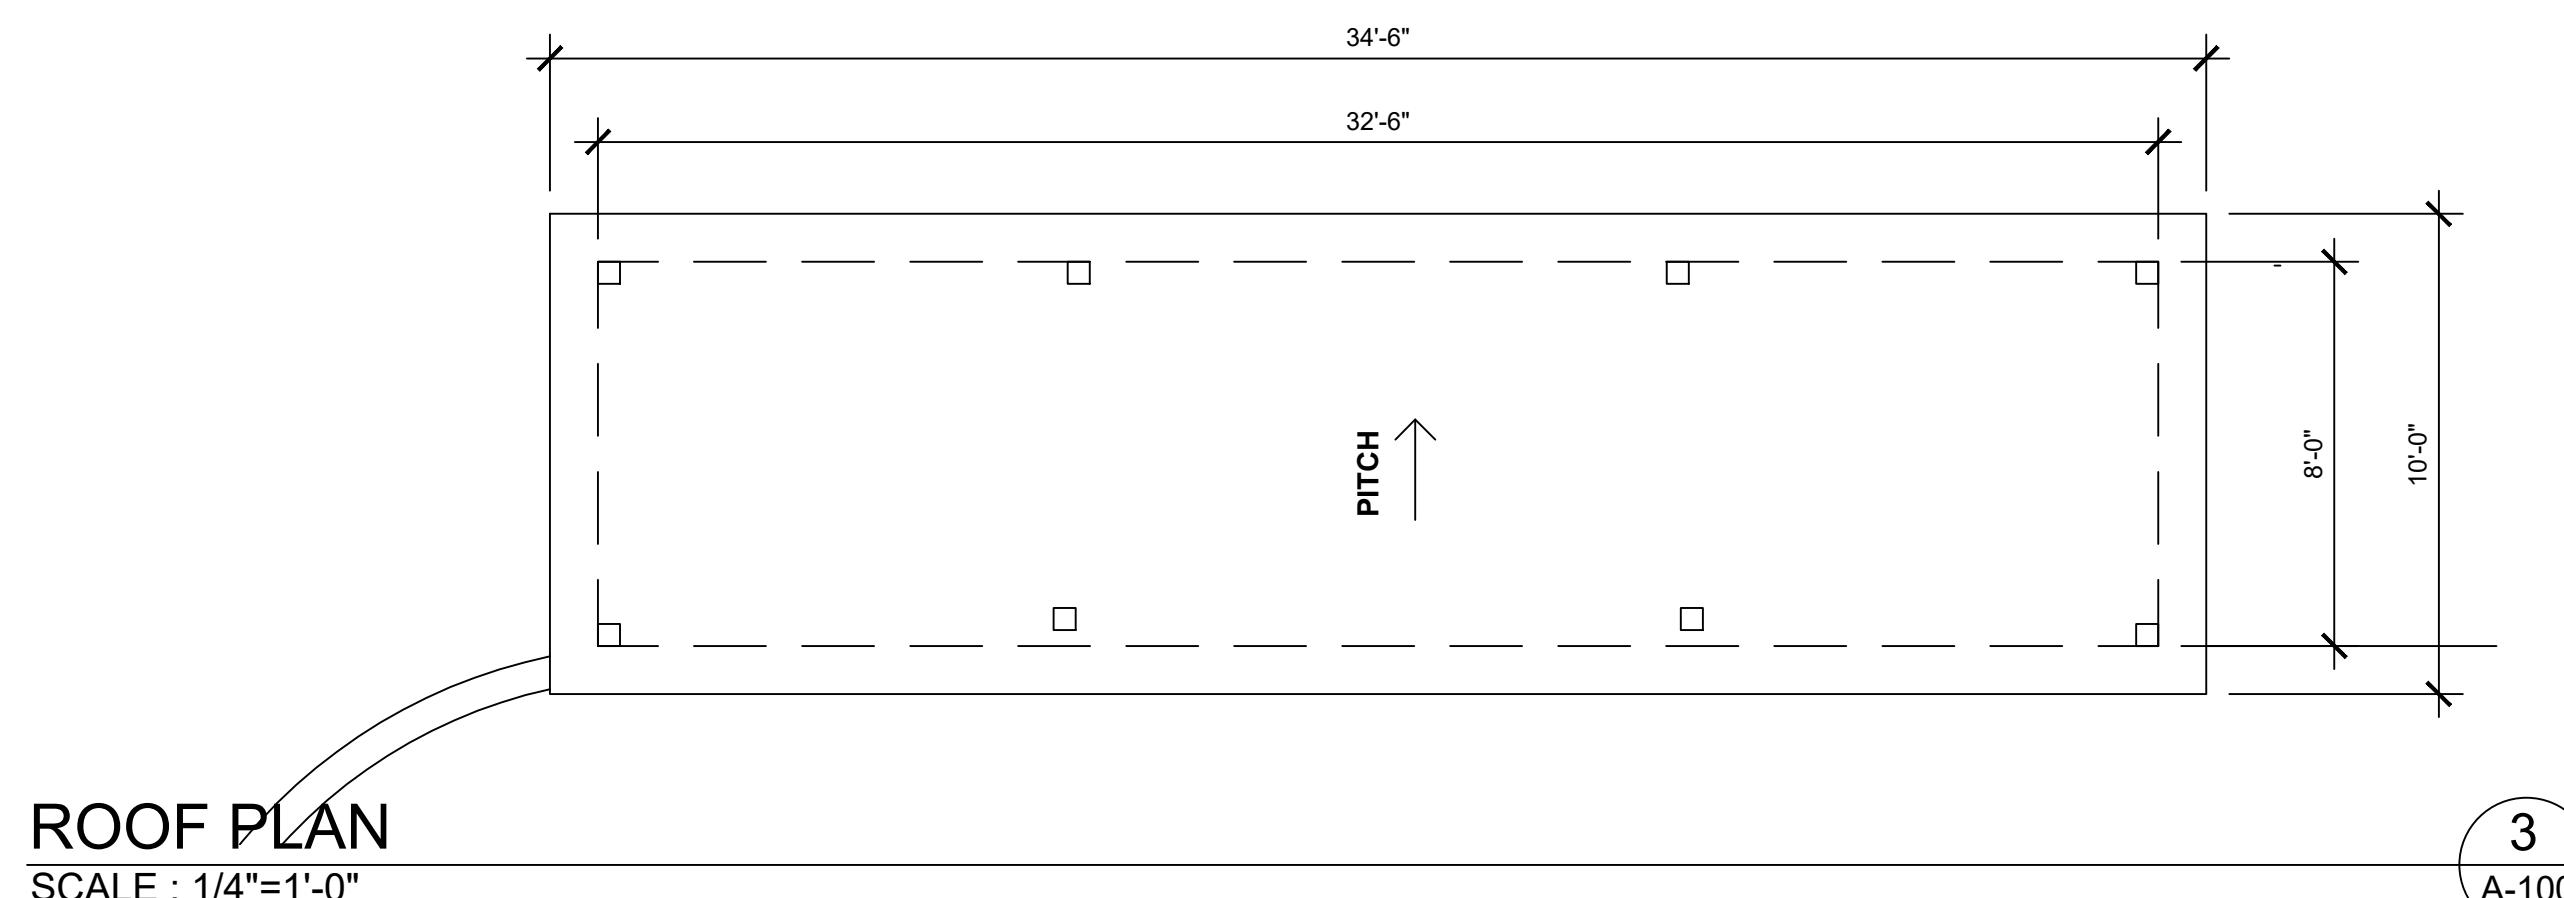

ROOF PLAN

SCALE : 1/4"=1'-0"

3
A-100

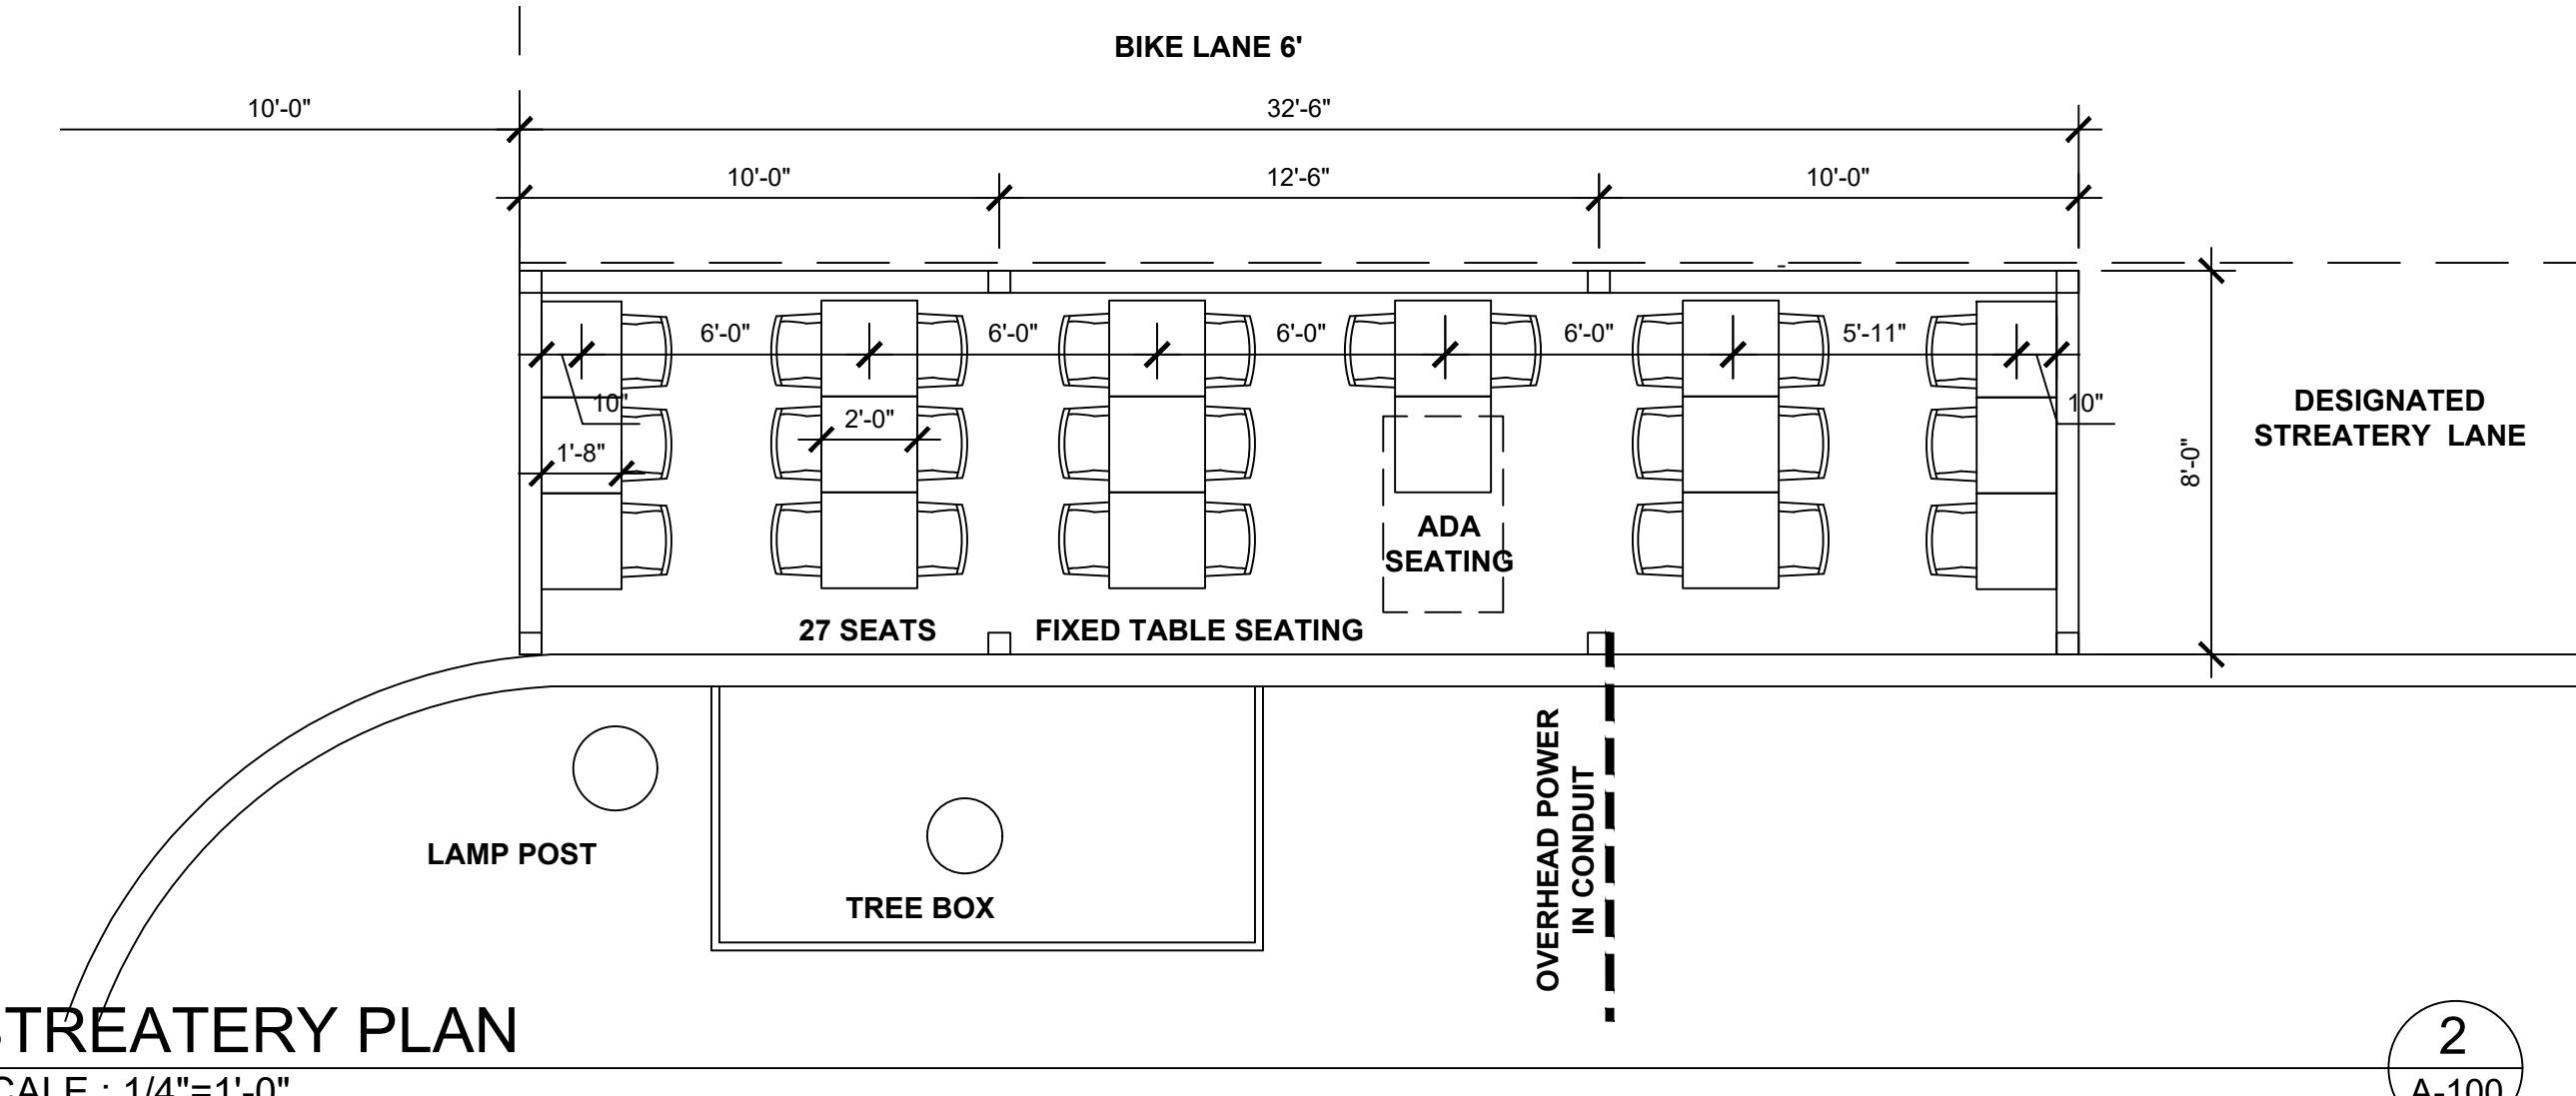

STREATERY PLAN

SCALE : 1/4"=1'-0"

2
A-100

SITE PLAN

SCALE : 1/8"=1'-0"



No.	Description	Date
	SUBMISSION	11/17/2025

Project # 25-JGK

A-100
STREATERY DESIGN